


REV	DATE	DESCRIPTION	DESIGNER	CHECKED	APPROVED
1	NOV2001	AS BUILT	E.S.	E.S.	P.C.
2	4/11/03	Changed Level 3 reference to JTP	LM	BW	BW



**SULLIVAN & MCLAUGHLIN CO.**  
 74 LAWLEY STREET, BOSTON, MA 02122  
 PHONE: (617) 474-0500 FAX: (617) 474 0505

**CONFIDENTIAL**  
 FOR PROPRIETARY USE ONLY  
 EXCEPT AS MAY BE OTHERWISE PROVIDED  
 THIS DRAWING SHALL REMAIN THE PROPERTY OF  
**Level(3)**  
 COMMUNICATIONS  
 AND SHALL NOT BE REPRODUCED, COPIED, OR USED FOR  
 ANY PURPOSE WITHOUT SPECIFIC WRITTEN PERMISSION.

DRAWN BY: E.S.  
 CHECKED BY: E.S.  
 APPROVED BY: P.C.

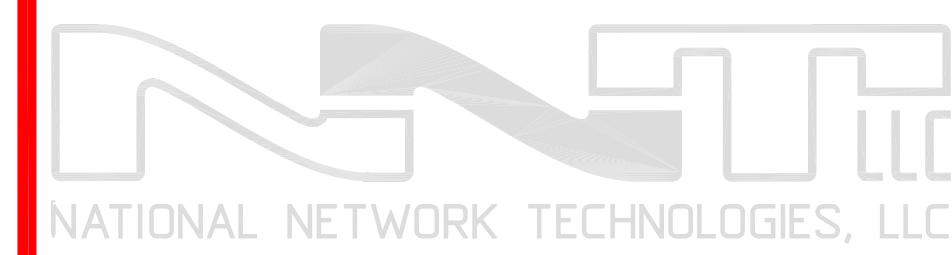

**Level(3)**<sup>SM</sup>  
 COMMUNICATIONS

LOOP: BOSTON

SEGMENT: A-7

SITE ADDRESS:  
 BOSTON, MA

TITLE:  
 CONGRESS ST.

CONTRACT NO: 5991

DRAWING NO: BOS5991P004R1

DATE DRAWN: 11/08/02

SCALE: 1" = 40'

PLOT DATE: 4/11/03

SHEET:

08

SHEET: 8 OF: 21

