


REV	DATE	DESCRIPTION	DESIGNER	CHECKED	APP'D
1	DEC2001	AS-BUILT	RM	LM	BW
2	4/10/03	Changed Level 3 reference to JTP	LM	BW	BW



SULLIVAN & McLAUGHLIN CO.
 74 LAWLEY STREET, BOSTON, MA 02122
 PHONE: (617) 474-0500 FAX: (617) 474 0505

CONFIDENTIAL
 FOR PROPRIETARY USE ONLY
 EXCEPT AS MAY BE OTHERWISE PROVIDED
 THIS DRAWING SHALL REMAIN THE PROPERTY OF
Level(3)
 COMMUNICATIONS
 AND SHALL NOT BE REPRODUCED, COPIED, OR USED FOR
 ANY PURPOSE WITHOUT SPECIFIC WRITTEN PERMISSION.

DRAWN BY: R.M.
 CHECKED BY: M.S.
 APPROVED BY: E.S.

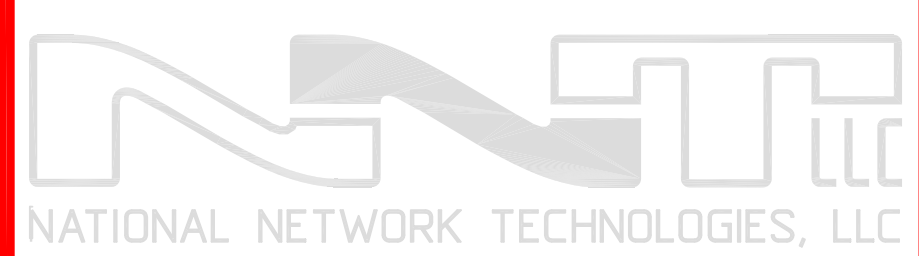

Level(3)
 COMMUNICATIONS

LOOP: A LOOP
 SEGMENT: A-3
 SITE ADDRESS: THIRD STREET
 BOSTON, MA
 TITLE: AS-BUILT PLANS

CONTRACT NO: 5987	SHEET: 06
DRAWING NO: CAM5987P002R1	
DATE DRAWN: DEC2001	
SCALE: 1" = 40'-0"	
PLOT DATE: APR 09, 2003	SHEET: 6 OF: 7