


REV	DATE	DESCRIPTION	DESIGNER	CHECKED	APPROV
2	4/10/03	Changed Level 3 reference to JTP	LM	BW	BW



**SULLIVAN & MCLAUGHLIN CO.**  
 74 LAWLEY STREET, BOSTON, MA 02122  
 PHONE: (617) 474-0500 FAX: (617) 474 0505

**CONFIDENTIAL**  
 FOR PROPRIETARY USE ONLY  
 EXCEPT AS MAY BE OTHERWISE PROVIDED  
 THIS DRAWING SHALL REMAIN THE PROPERTY OF  
**Level(3)**  
 COMMUNICATIONS  
 AND SHALL NOT BE REPRODUCED, COPIED, OR USED FOR  
 ANY PURPOSE WITHOUT SPECIFIC WRITTEN PERMISSION.

DRAWN BY: JT  
 CHECKED BY: ES  
 APPROVED BY: MS

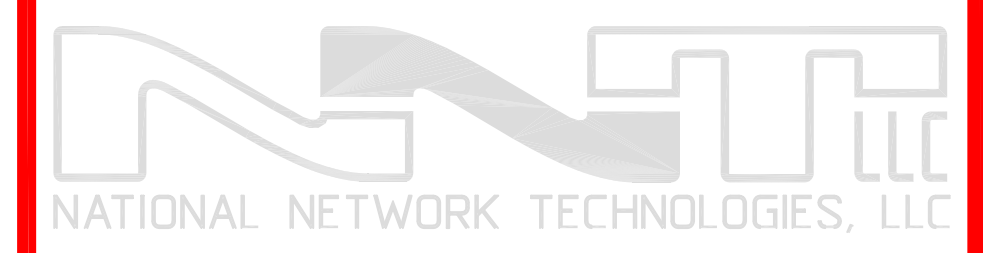

**Level(3)**<sup>SM</sup>  
 COMMUNICATIONS

LOOP: CAMBRIDGE  
 SEGMENT: A-4  
 SITE ADDRESS: THIRD ST  
 CAMBRIDGE, MA

TITLE: AS-BUILT PLANS

CONTRACT NO: 5988	SHEET:
DRAWING NO: CAM5988P002R1	06
DATE DRAWN: 11/28/01	
SCALE: 1" = 40'	
PLDT DATE: 0/09/03	

