


CAMBRIDGE

LOOP A  
BOSTON - CAMBRIDGE

BOSTON

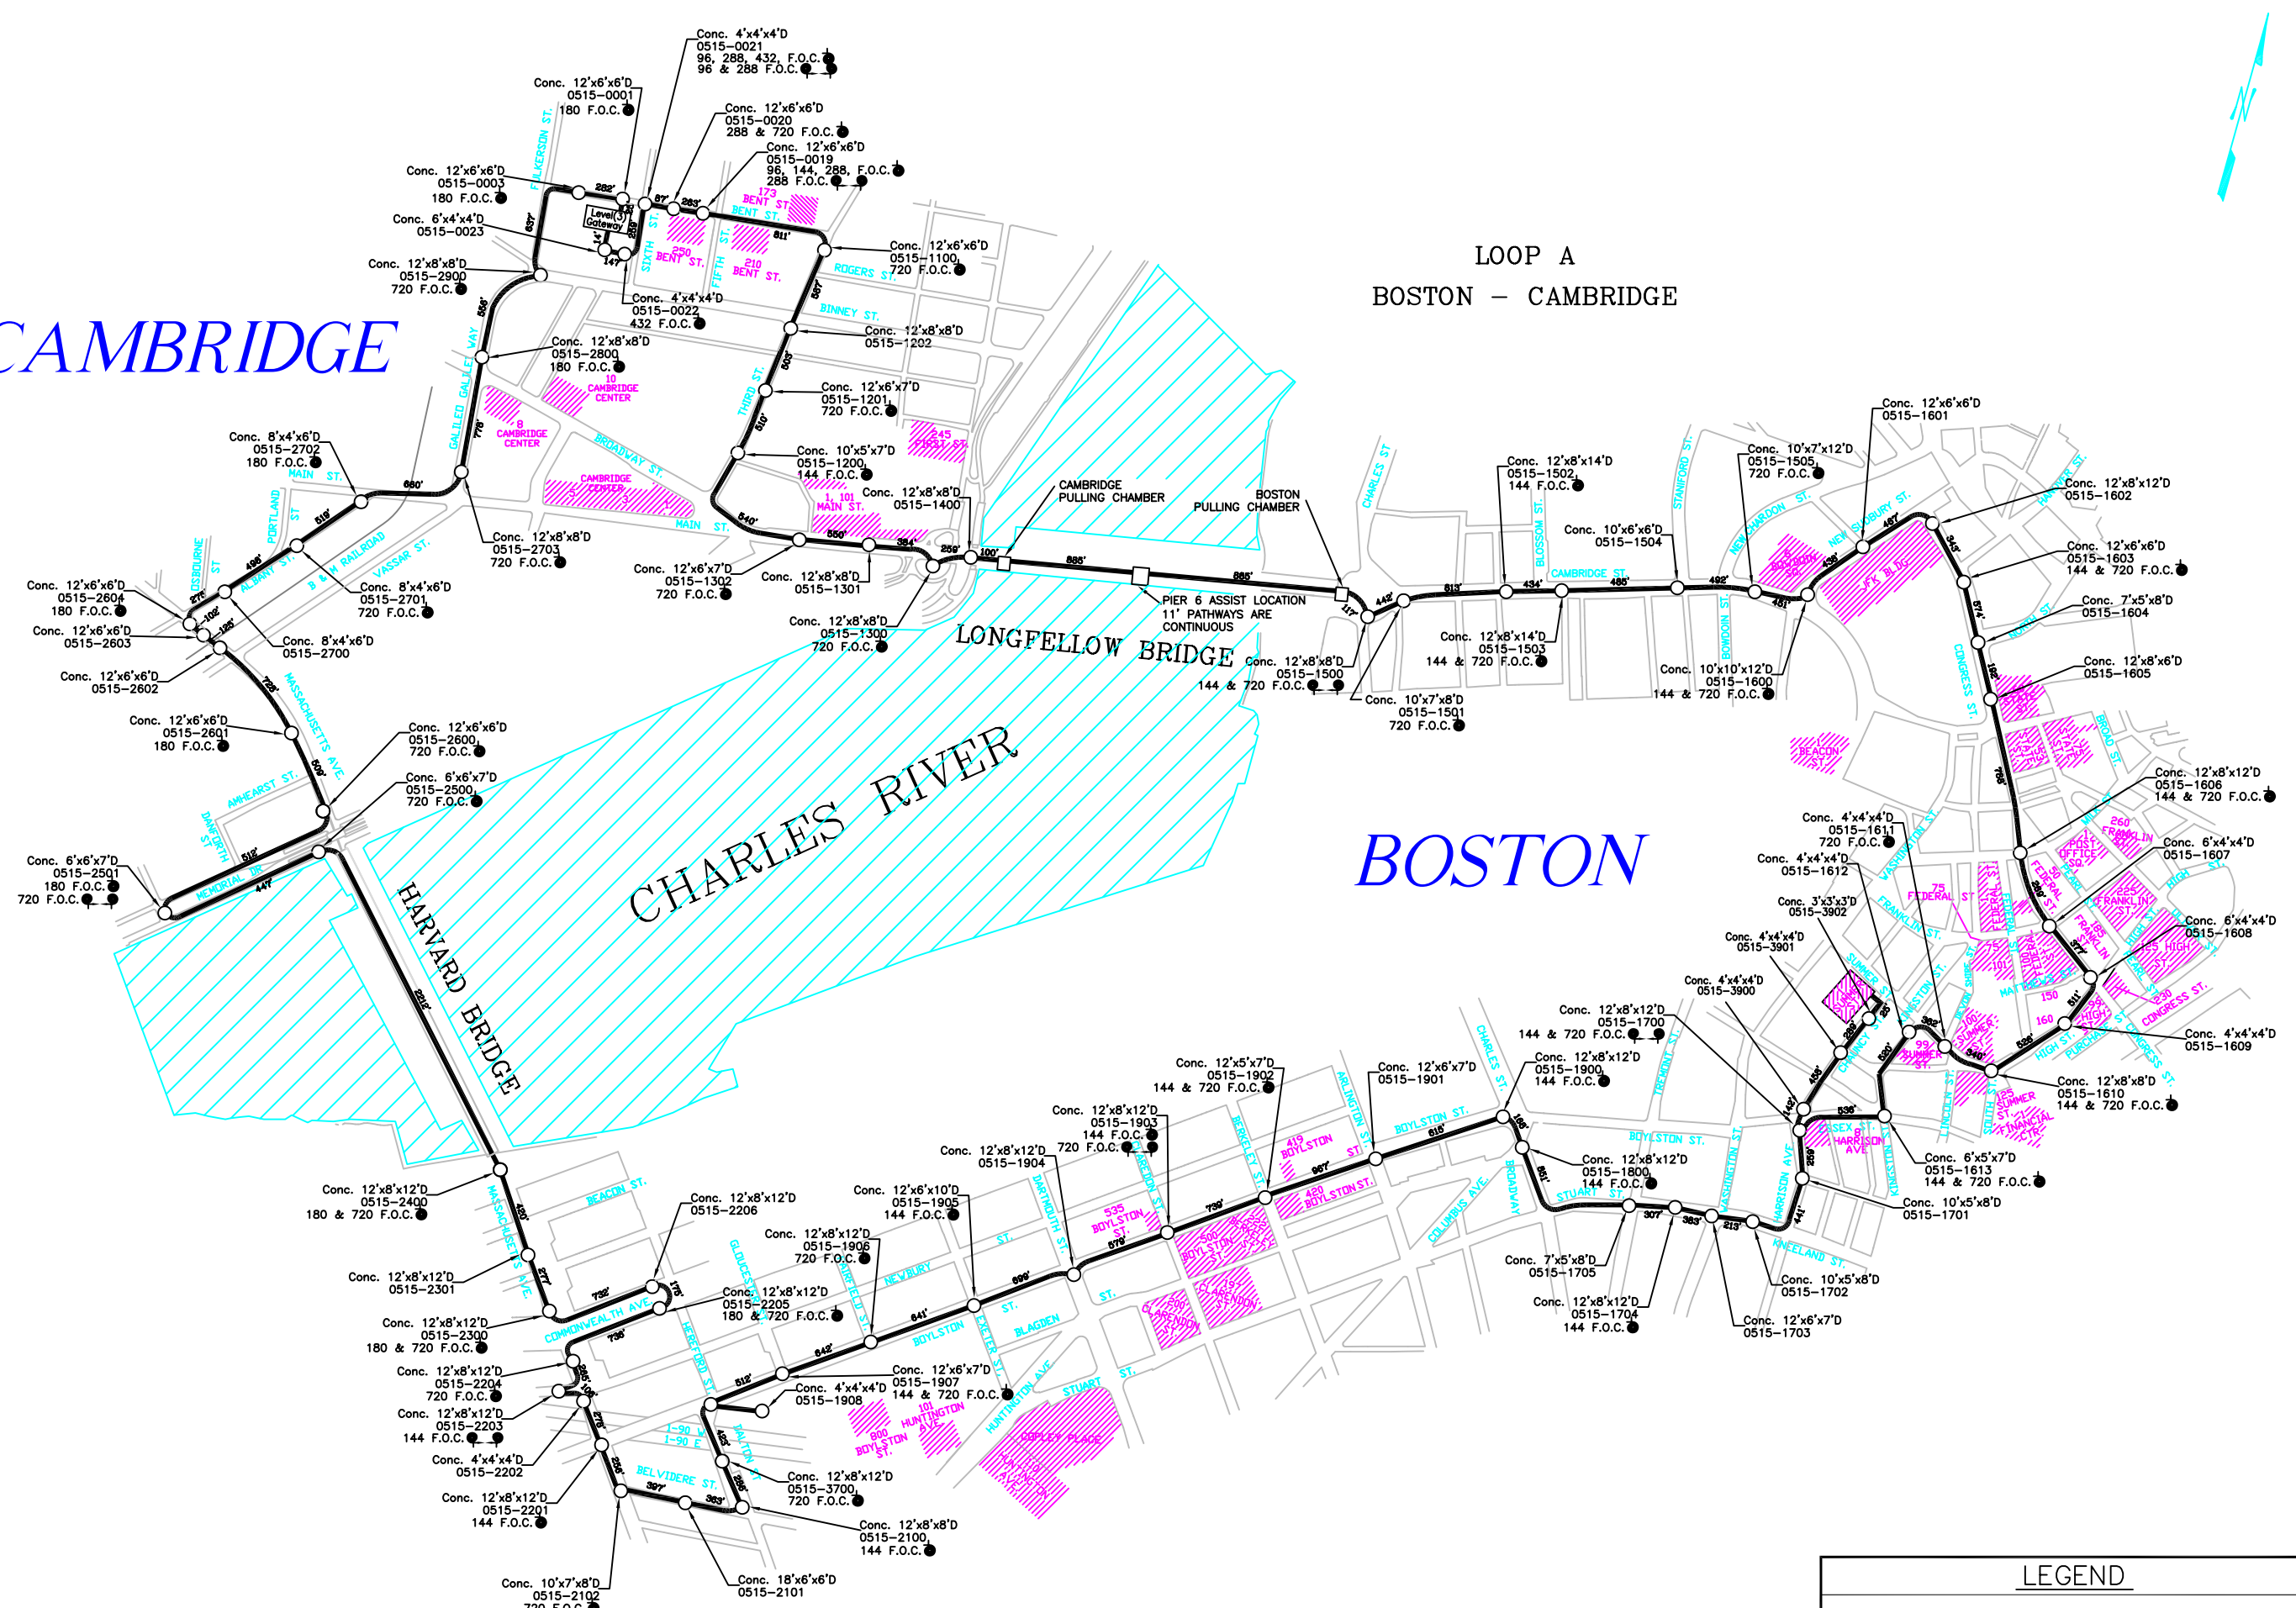

LEGEND	
	EXISTING SPLICE POINT
	EXISTING SLACK COIL
	EXISTING MANHOLE

REV	DATE	DESCRIPTION	DESIGNER	CHECKED	APPROVED

LOOP A  
Cambridge, MA.  
&  
Boston, MA



SULLIVAN & MCLAUGHLIN CO.  
74 LAWLEY STREET, BOSTON, MA 02122  
PHONE: (617) 474-0500 FAX: (617) 474 0505

CONFIGURATION:	
DRAWN BY:	E.S.
CHECKED BY:	M.S.
APPROVED BY:	P.C.
PREPARED BY:	

**NATIONAL NETWORK TECHNOLOGIES, LLC**  
65 BAY STATE DRIVE, BRAINTREE, MA 02184  
PHONE: (781) 849-3900 FAX: (781) 849-3993



SITE ADDRESS:  
A LOOP  
BOSTON, CAMBRIDGE MA

TITLE:  
SCHEMATIC

CONTRACT NO.:	SHEET:  1
FILE NAME: A LOOP DWG	
DATE DRAWN: 4/29/02	
PLOT DATE: 4/2/03	