

REV	DATE	DESCRIPTION	DESIGNER	CHECKED	APP'D
1	MAR2002	LOOP MAP	RM	MS	ES
2	5/07/03	Changed Level 3 reference to JTP	LM	BW	BW



**SULLIVAN & MCLAUGHLIN CO.**  
 74 LAWLEY STREET, BOSTON, MA 02122  
 PHONE: (617) 474-0500 FAX: (617) 474 0505

**CONFIDENTIAL**  
 FOR PROPRIETARY USE ONLY  
 EXCEPT AS MAY BE OTHERWISE PROVIDED  
 THIS DRAWING SHALL REMAIN THE PROPERTY OF  
**Level (3)**  
 COMMUNICATIONS  
 AND SHALL NOT BE REPRODUCED, COPIED, OR USED FOR  
 ANY PURPOSE WITHOUT SPECIFIC WRITTEN PERMISSION.

DRAWN BY: RM  
 CHECKED BY: MS  
 APPROVED BY: ES


**NNT**  
 NATIONAL NETWORK TECHNOLOGIES, I.L.C.  
 65 BAY STATE DRIVE, BRAINTREE, MA. 02184  
 PHONE: (781) 849-3900 FAX: (781) 849-3993

**Level (3)**  
 COMMUNICATIONS

LOOP: B LOOP  
 SEGMENT:  
 SITE ADDRESS: CAMBRIDGE, MA  
 TITLE: OVERALL LOOP MAP

CONTRACT NO: 14799  
 DRAWING NO: CAM14799C001R1  
 DATE DRAWN: MARCH2002  
 SCALE: N.T.S.  
 PLOT DATE: MAR 8, 2002 10:00

SHEET:  
 01  
 SHEET: 1 OF 1

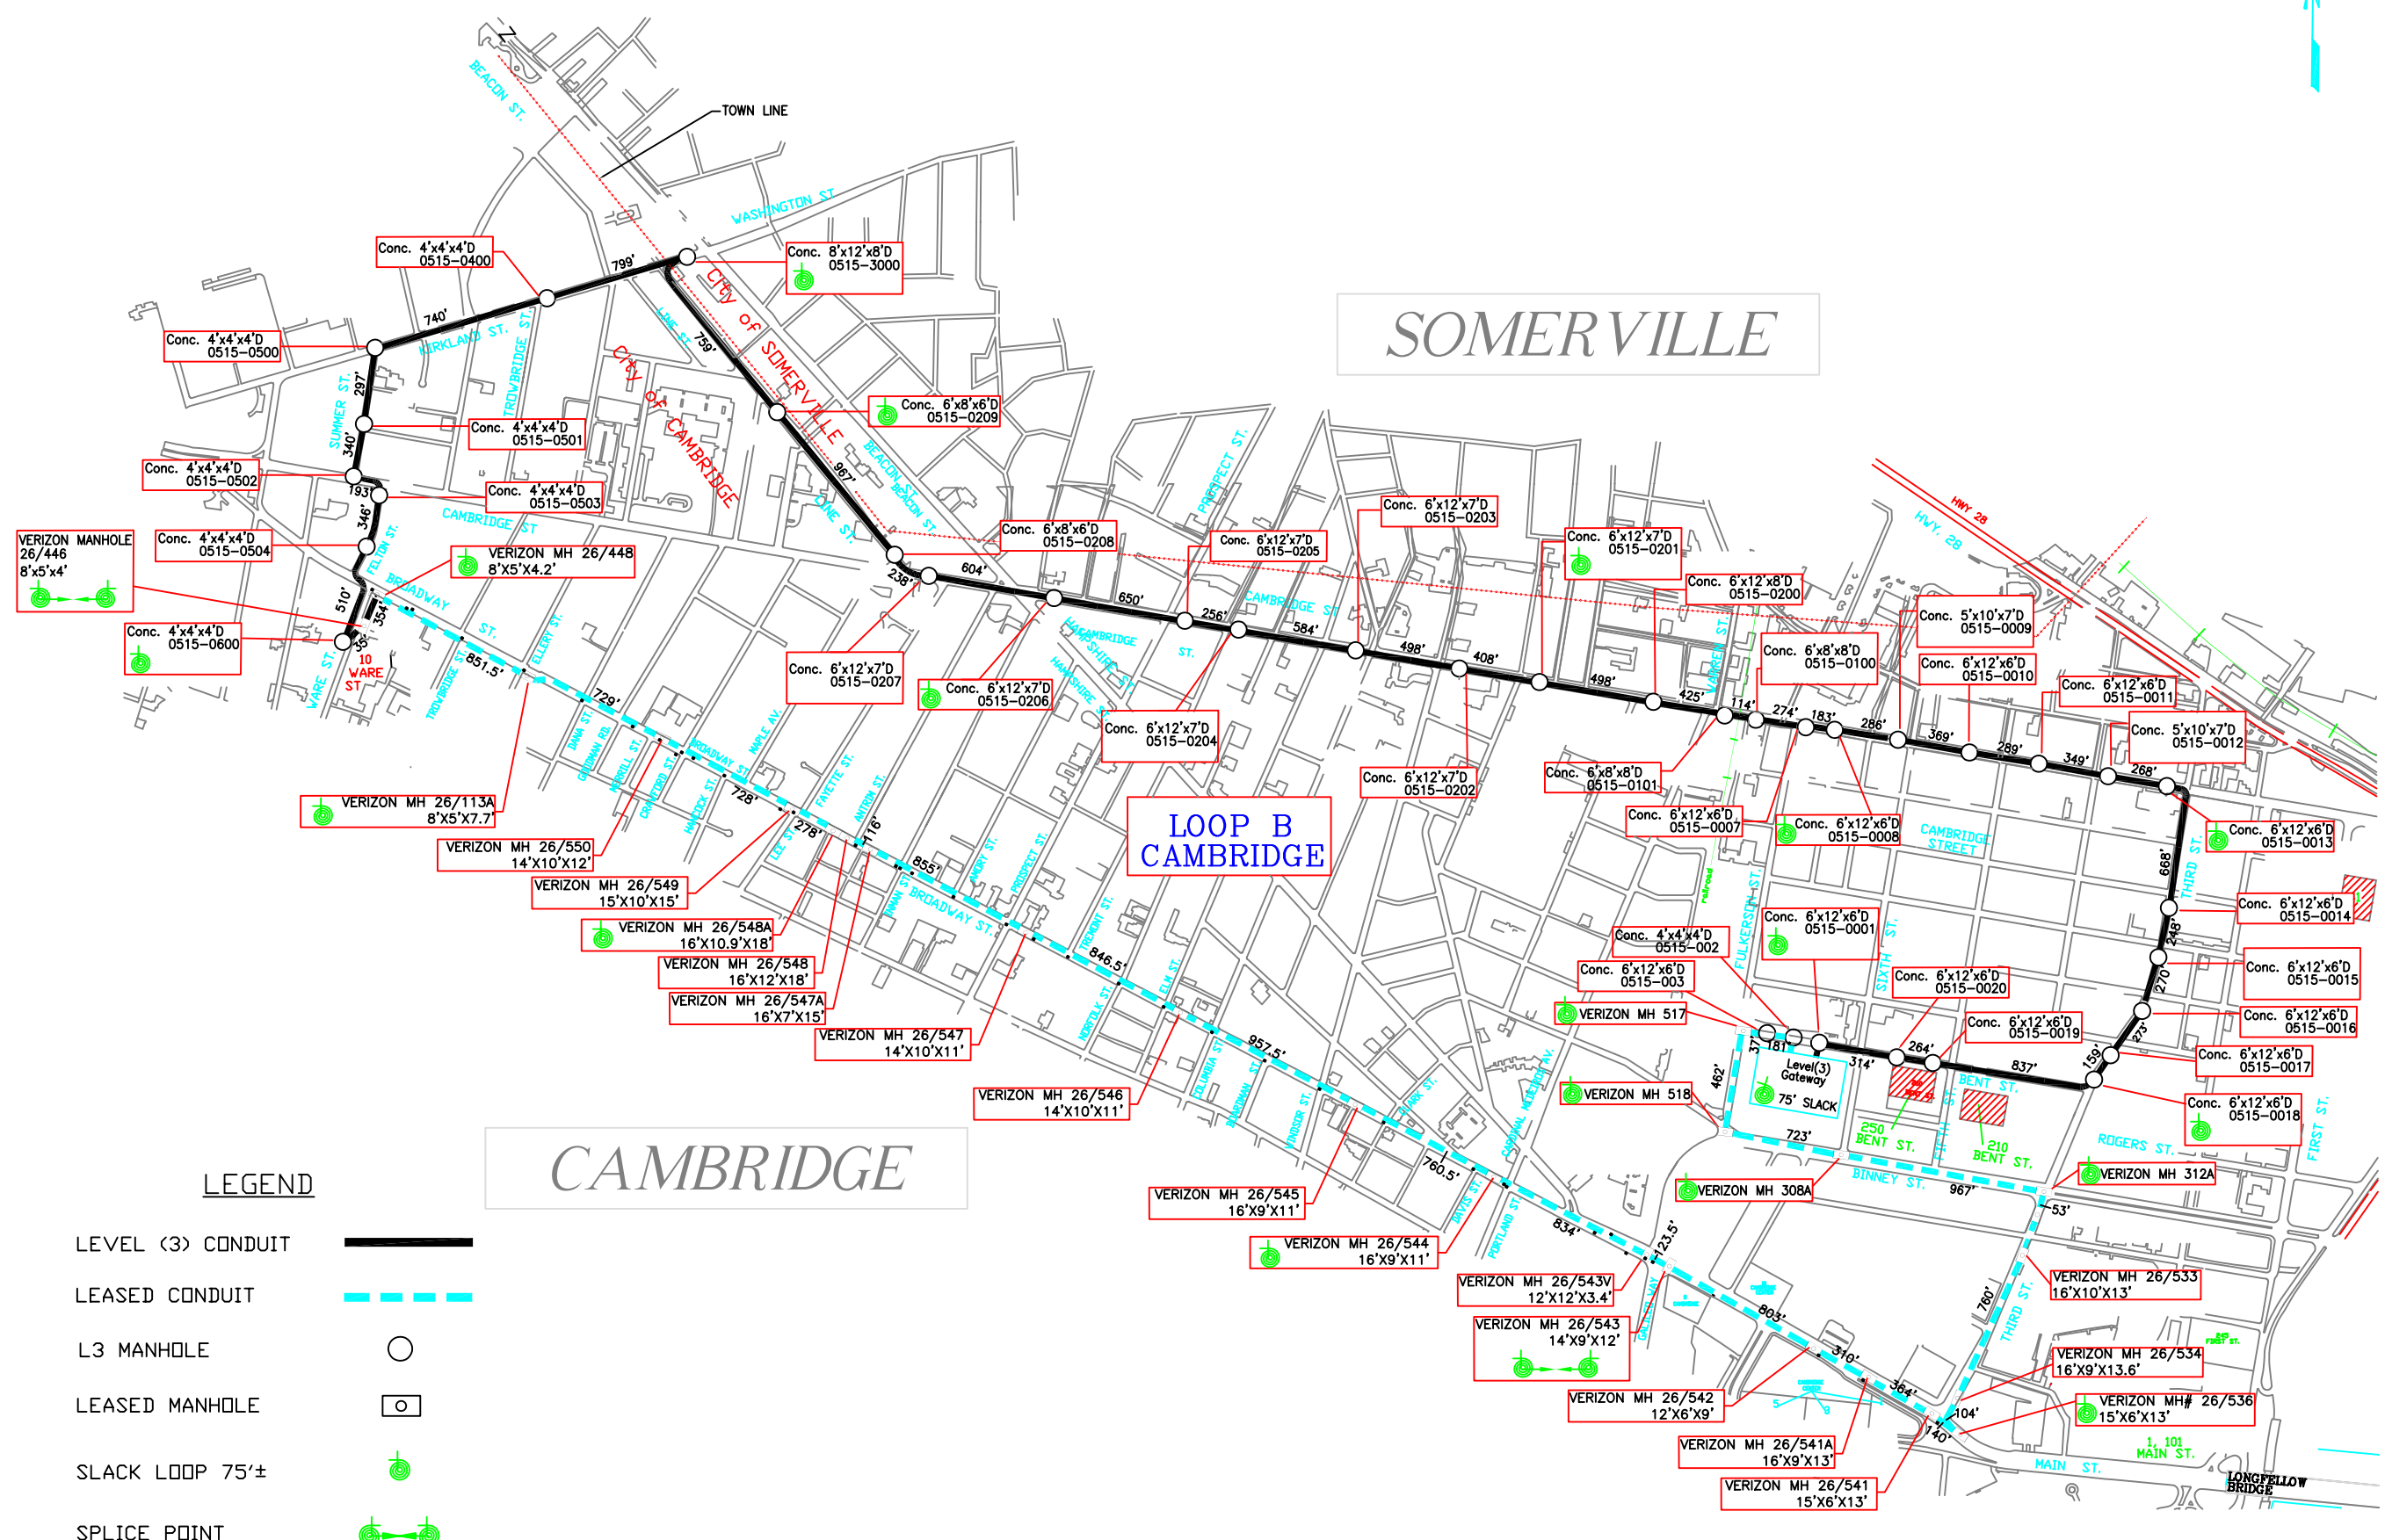

SOMERVILLE

CAMBRIDGE

LOOP B  
 CAMBRIDGE

LEGEND

- LEVEL (3) CONDUIT
- LEASED CONDUIT
- L3 MANHOLE
- LEASED MANHOLE
- SLACK LOOP 75'±
- SPLICE POINT