


REV	DATE	DESCRIPTION	DESIGNED	CHECKED	APPROVED

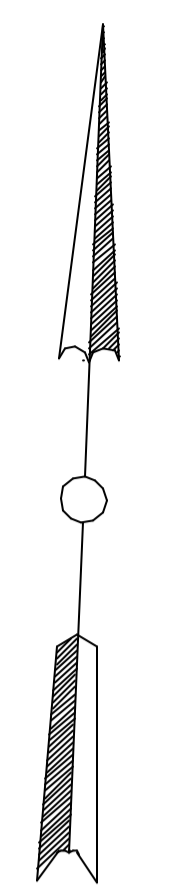

LEGEND

- LONG HAUL DEMARK POINT
- BELL ATLANTIC LEASED CONDUIT RUN
- EXISTING CONDUIT
- GATEWAY

CONFIGURATION:

DRAWN BY: LS

CHECKED BY:

APPROVED BY:

PREPARED BY :

NATIONAL NETWORK TECHNOLOGIES, LLC
 65 BAY STATE DRIVE
 BRAINTREE, MA 02184
 PHONE: (781) 849-5700
 FAX: (781) 849-5775

Level(3)SM
 COMMUNICATIONS

SITE NUMBER:

BUILDING ID:

SITE ADDRESS:

BOSTON
 MASSACHUSETTS

TITLE:

BOSTON, COORDINATION

CONTRACT NO.:


FILE NAME: BOSTON.DWG


DATE DRAWN: NOVEMBER 6, 2000

PLOT DATE: MAY 21, 2002

SHEET:

1
 SHEET: 1 OF: 1

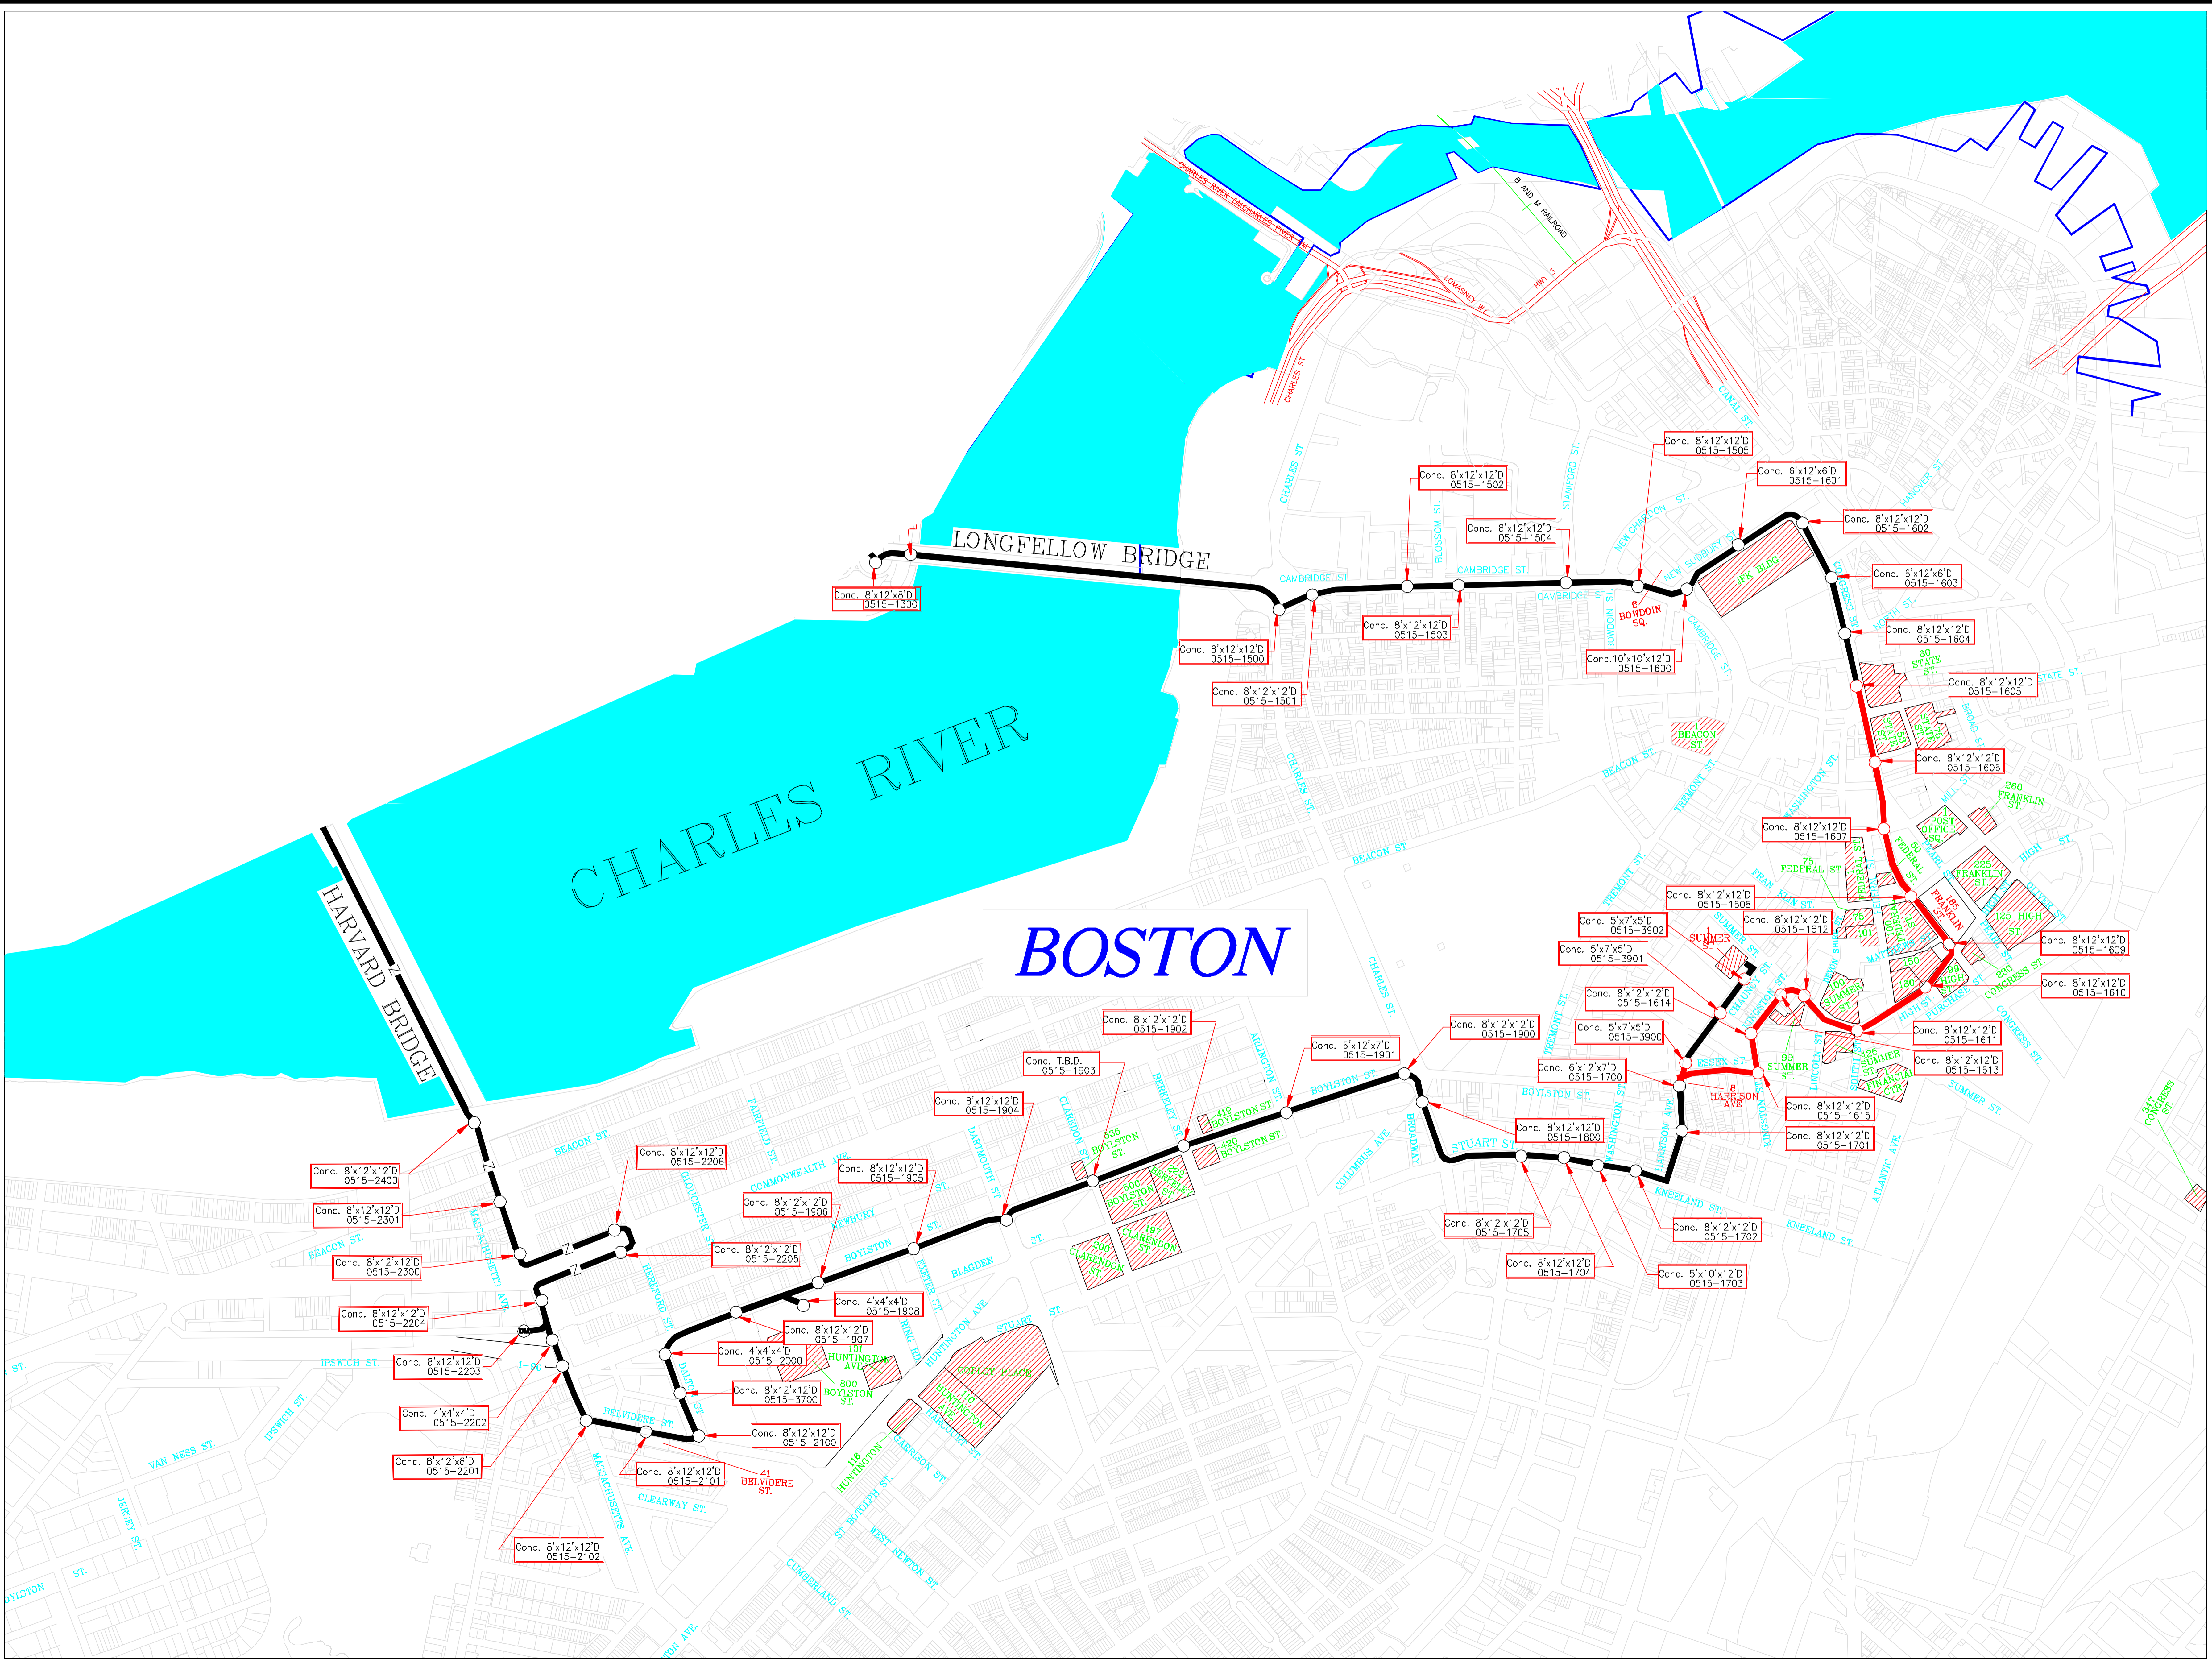

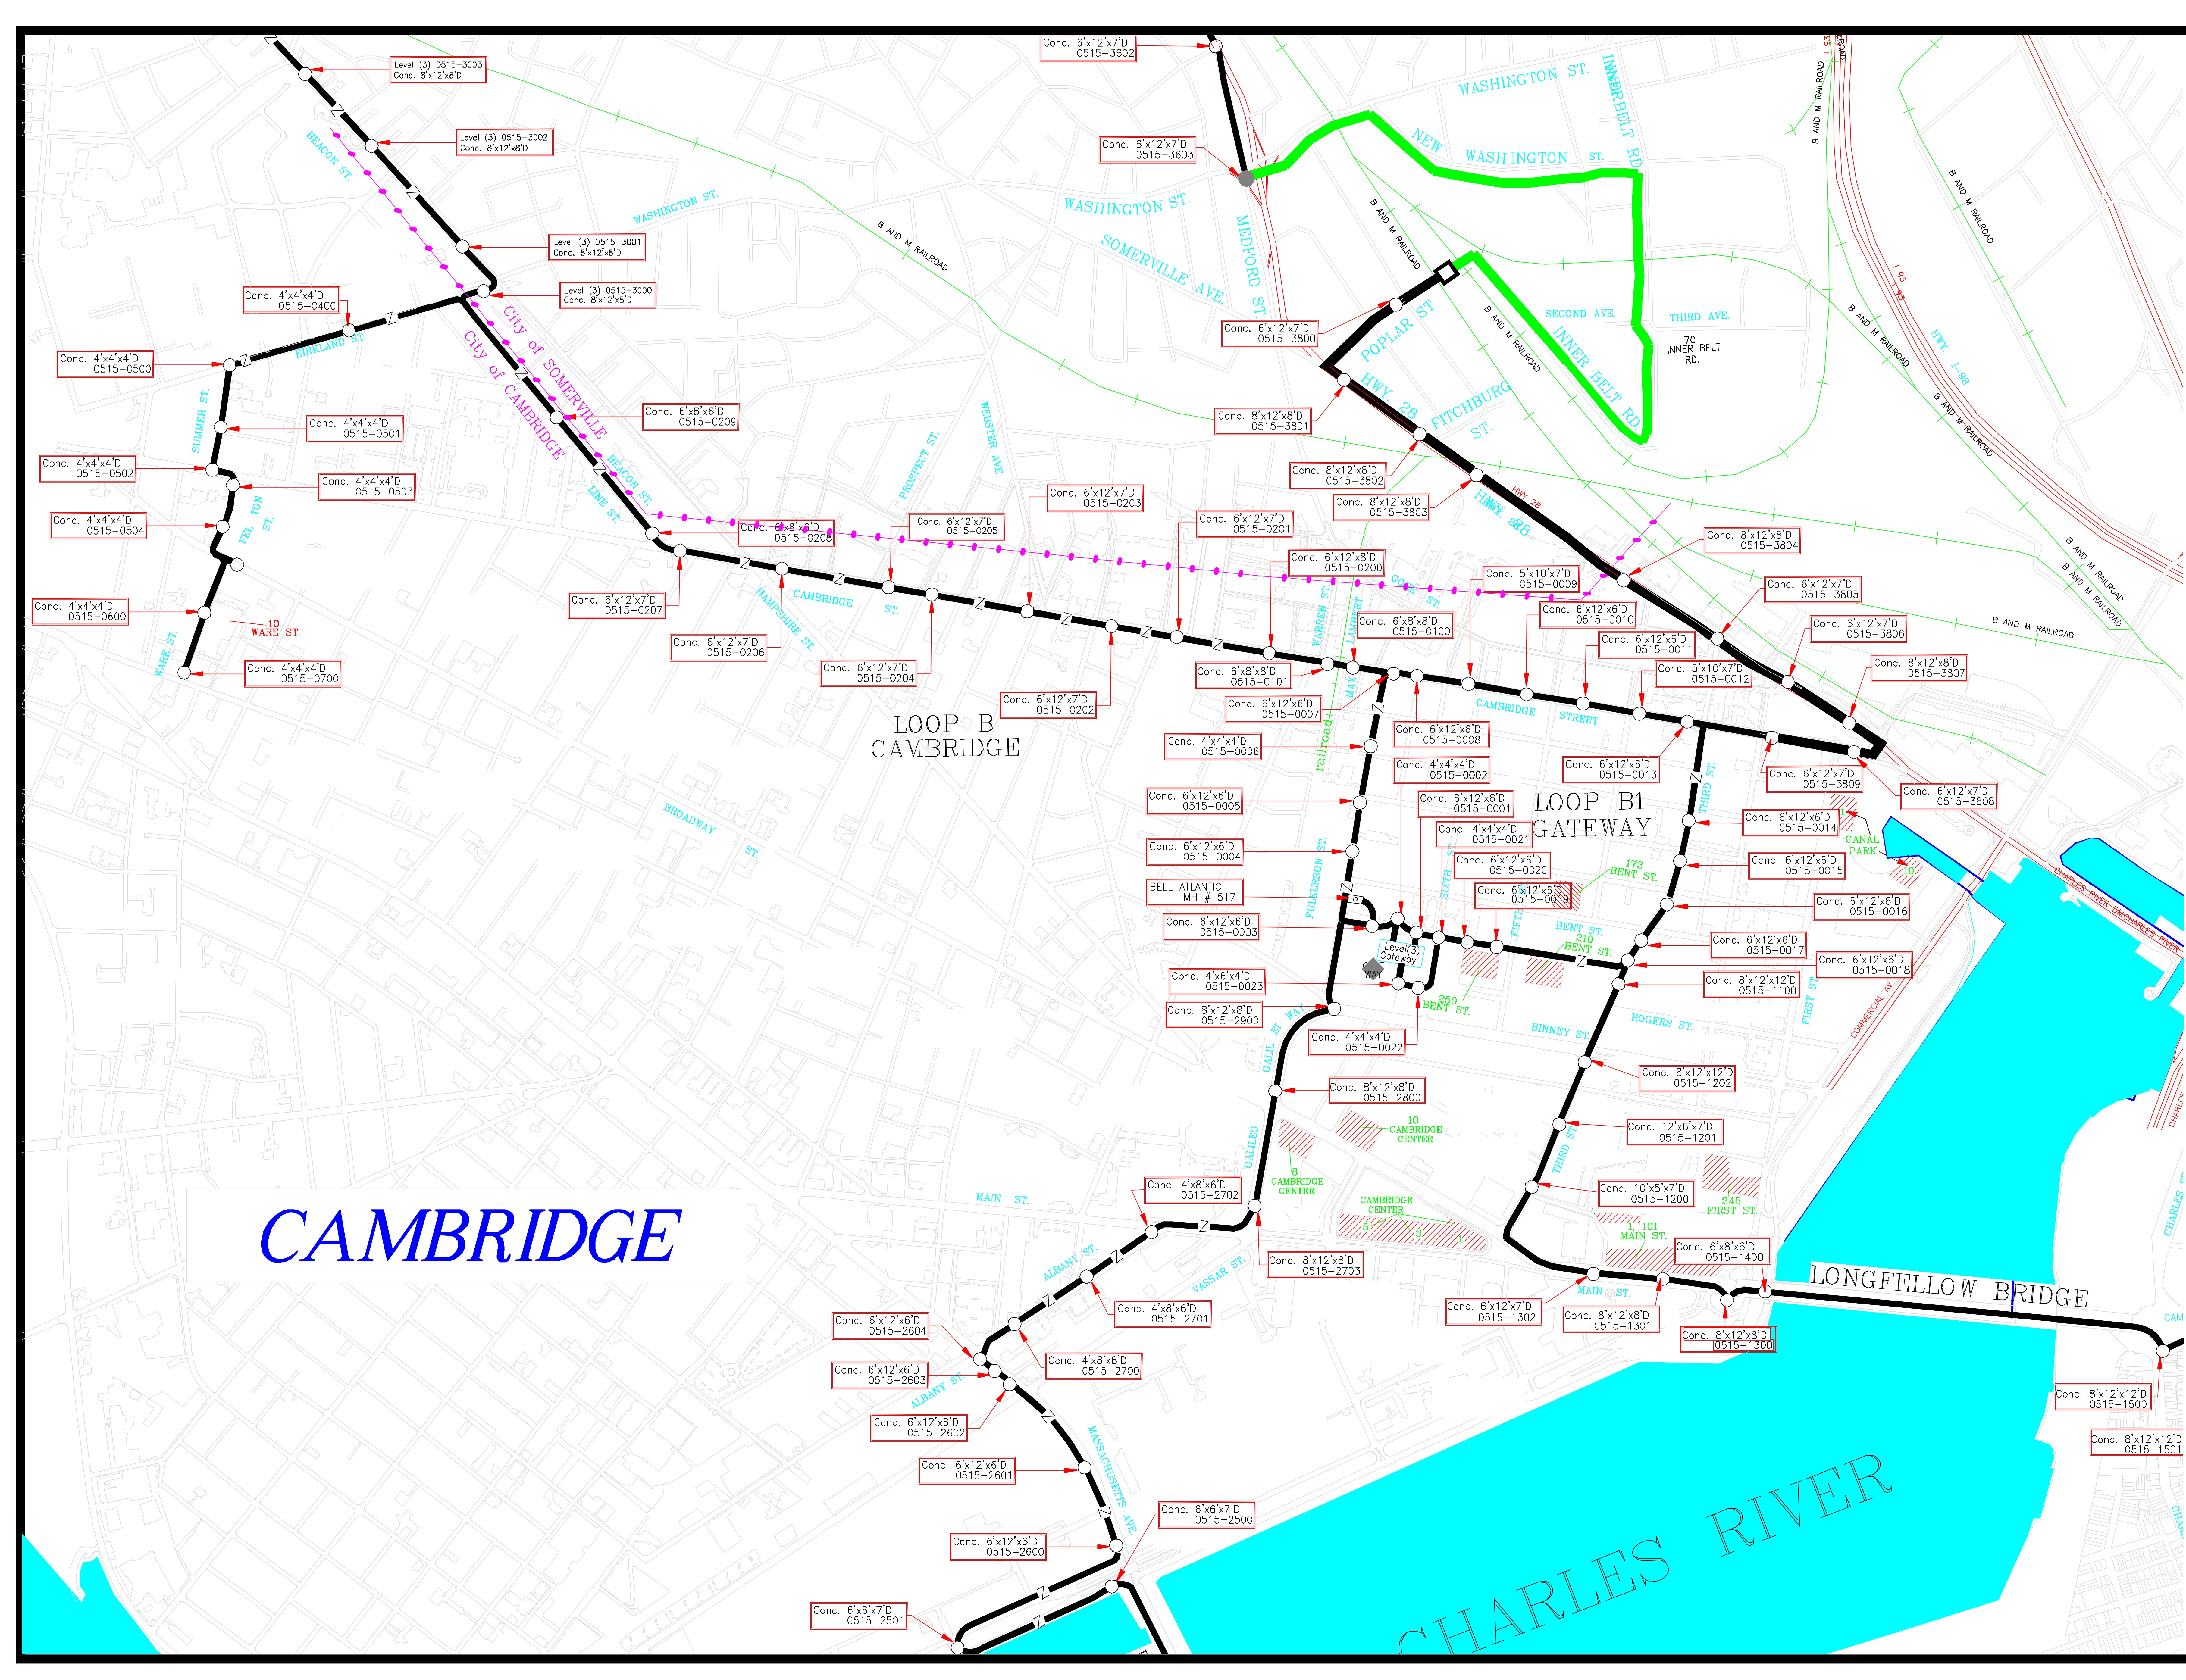

REV	DATE	DESCRIPTION	DESIGNED	CHECKED	APPROVED

LEGEND

- LONG HAUL DEMARK POINT
- BELL ATLANTIC LEASED CONDUIT RUN
- EXISTING CONDUIT
- GATEWAY


CONFIGURATION:	
DRAWN BY:	LS
CHECKED BY:	
APPROVED BY:	
PREPARED BY:	

NATIONAL NETWORK TECHNOLOGIES, LLC
 65 BAY STATE DRIVE
 BRAINTREE, MA 02184
 PHONE: (781) 849-5700
 FAX: (781) 849-5775


Level(3) COMMUNICATIONS

SITE NUMBER:	
BUILDING ID:	
SITE ADDRESS:	CAMBRIDGE MASSACHUSETTS
TITLE:	CAMBRIDGE COORDINATION
CONTRACT NO.:	
FILE NAME:	CAMBRIDGE.DWG
DATE DRAWN:	NOVEMBER 06, 2000
PLOT DATE:	MAY 21, 2002


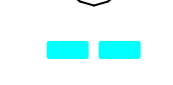


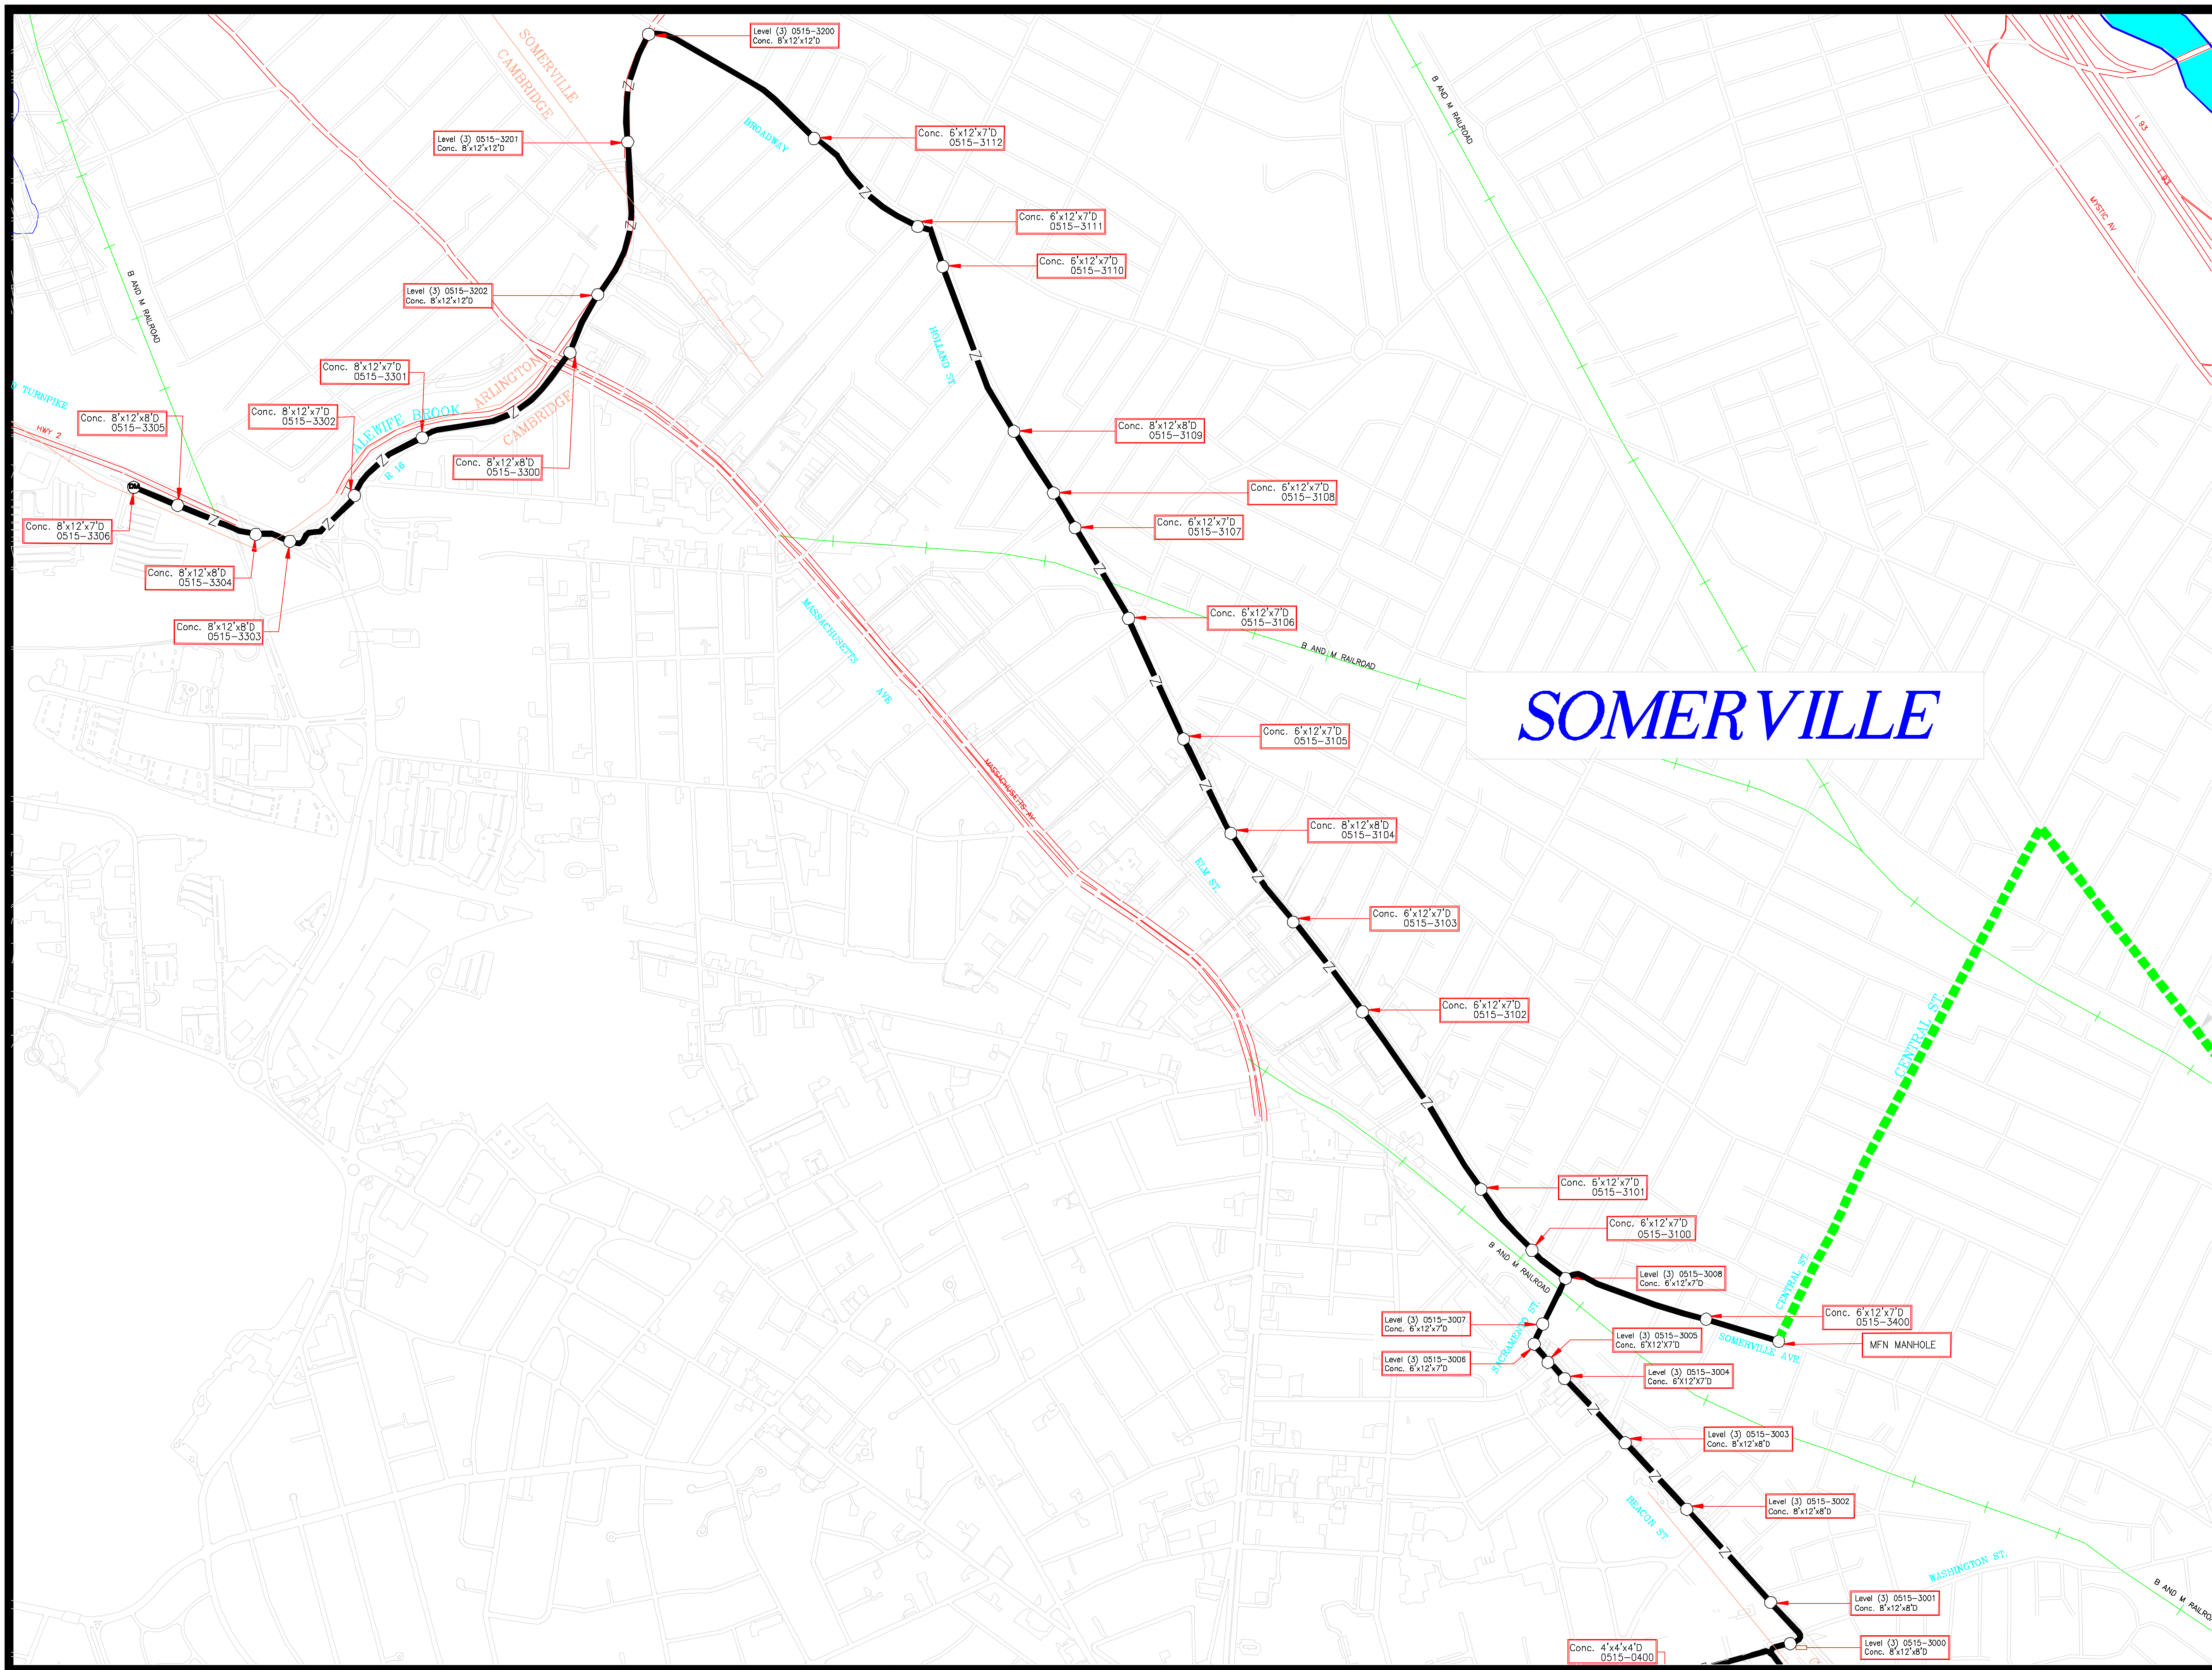SHEET:	1
SHEET:	1 OF 1

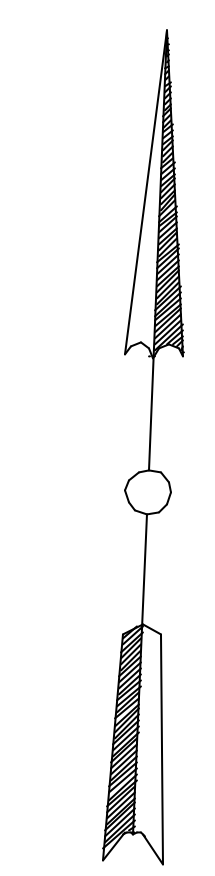

REV	DATE	DESCRIPTION	DESIGNED	CHECKED	APPROVED



LEGEND

-  LONG HAUL DEMARK POINT
-  BELL ATLANTIC LEASED CONDUIT RUN
-  EXISTING CONDUIT
-  GATEWAY


CONFIGURATION:

DRAWN BY: LS

CHECKED BY:

APPROVED BY:

PREPARED BY :

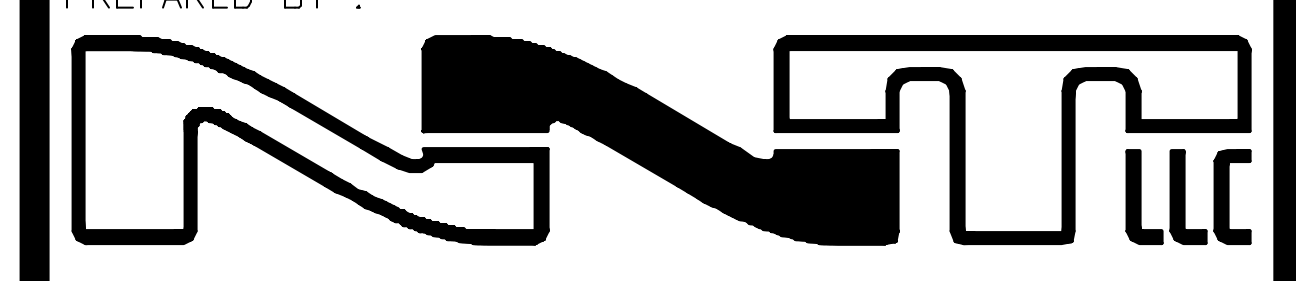

NATIONAL NETWORK TECHNOLOGIES, LLC
 65 BAY STATE DRIVE
 BRAINTREE, MA 02184
 PHONE: (781) 849-5700
 FAX: (781) 849-5775



SITE NUMBER:

BUILDING ID:

SITE ADDRESS:

SOMERVILLE
 MASSACHUSETTS

TITLE:

SOMERVILLE COORDINATION

CONTRACT NO.:

FILE NAME: SOMERVILLE.DWG

DATE DRAWN: NOVEMBER 06, 2000

PLOT DATE: MAY 21, 2002

SHEET:

1

1 OF 1